




**HIGH STREET, EDGWARE HA8 7EL**

**From £850  
Per Month**





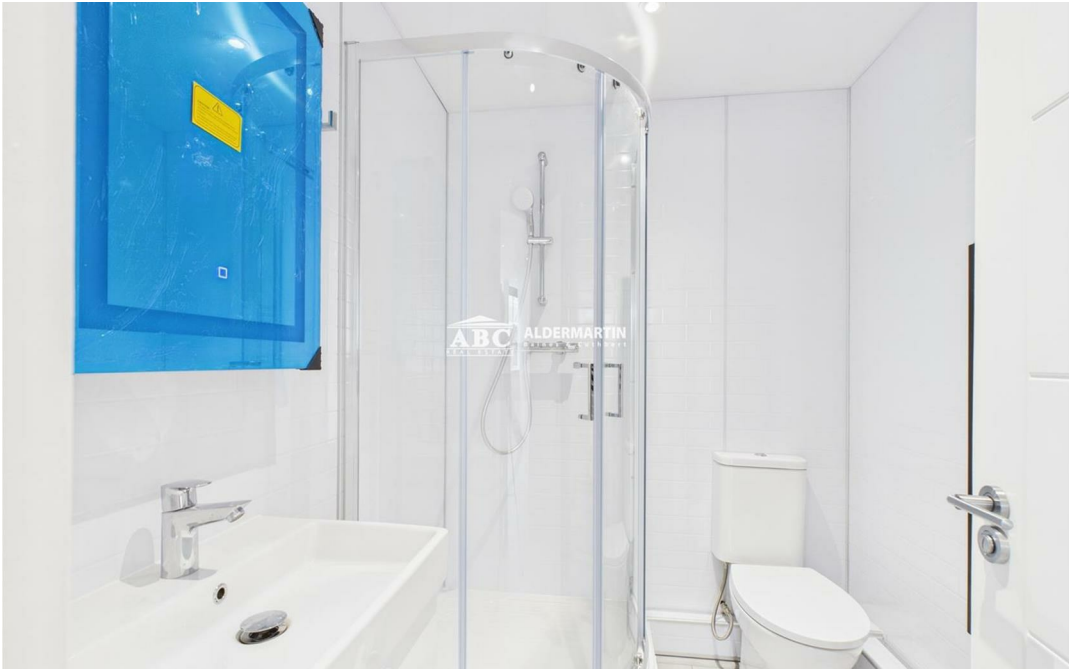



ABC ALDERMARTIN

Approximate total area<sup>(1)</sup>  
292 ft<sup>2</sup>

(1) Excluding balconies and terraces

Calculations reference the RICS IPMS 3C standard. Measurements are approximate and not to scale. This floor plan is intended for illustration only.

ABC ALDERMARTIN



ABC ALDERMARTIN

Approximate total area<sup>(1)</sup>  
318 ft<sup>2</sup>

(1) Excluding balconies and terraces

Calculations reference the RICS IPMS 3C standard. Measurements are approximate and not to scale. This floor plan is intended for illustration only.

ABC ALDERMARTIN



ABC ALDERMARTIN

Approximate total area<sup>(1)</sup>  
347 ft<sup>2</sup>

(1) Excluding balconies and terraces

Calculations reference the RICS IPMS 3C standard. Measurements are approximate and not to scale. This floor plan is intended for illustration only.

GIRAFFE360



ABC ALDERMARTIN

Approximate total area<sup>(1)</sup>  
279 ft<sup>2</sup>

(1) Excluding balconies and terraces


Calculations reference the RICS IPMS 3C standard. Measurements are approximate and not to scale. This floor plan is intended for illustration only.

GIRAFFE360

- STARTING FROM £850,00 PER MONTH
- LIFT +PARKING

- BRAND NEW LUXURY OFFICES
- ALL SELF CONTAINED

- ALL WITH KITCHENS & SHOWERS
- FIVE MINUTES FROM EDGWARE STATION

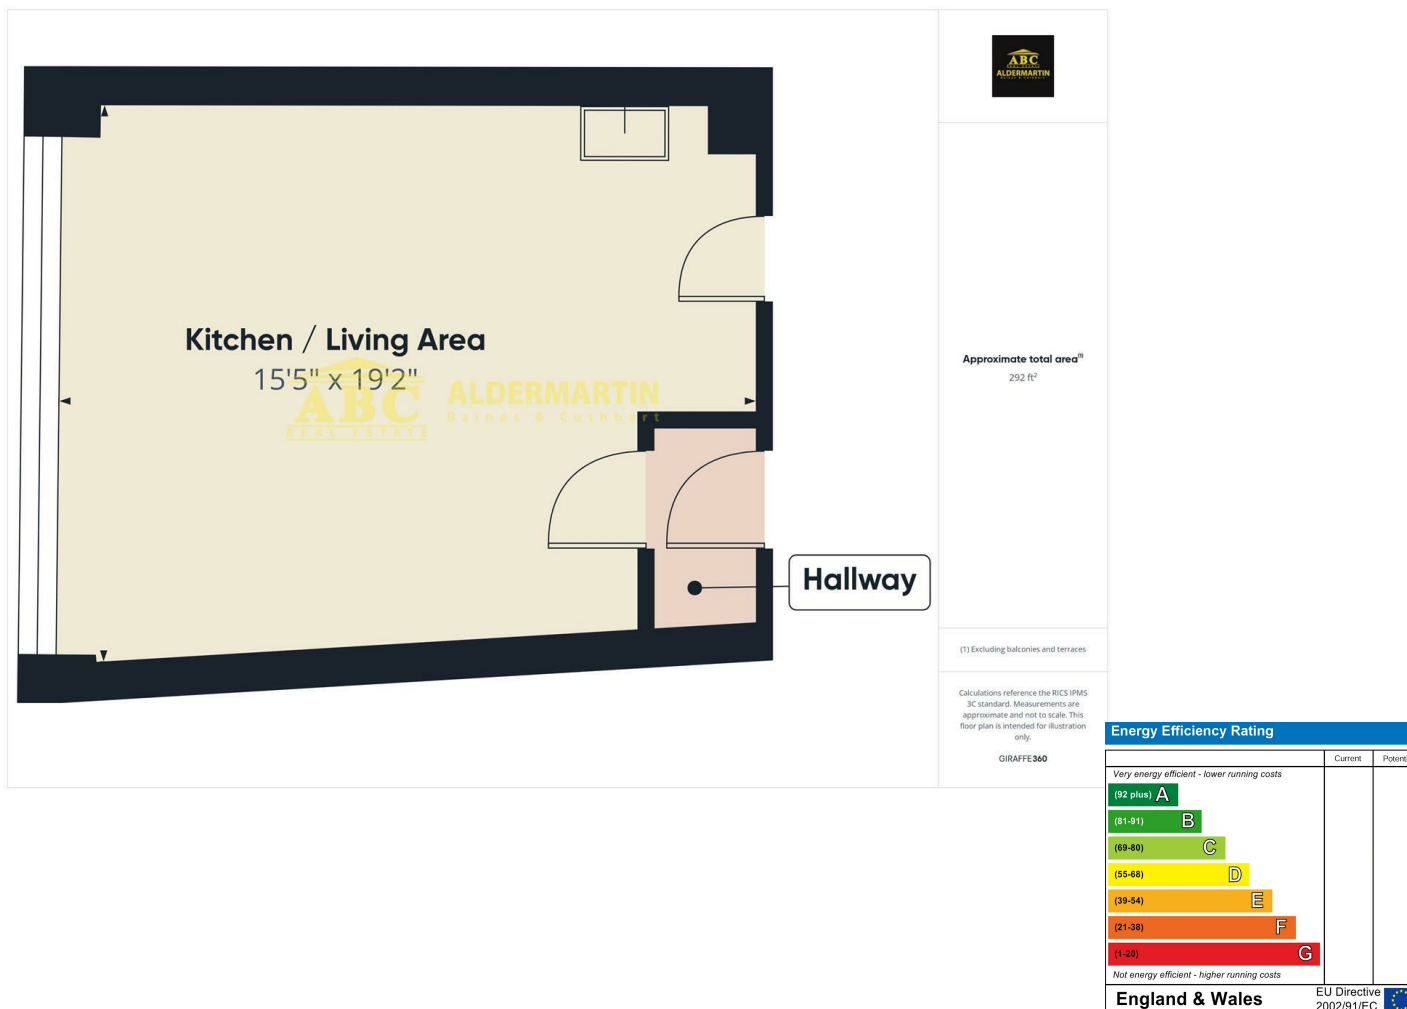

A selection of stunning brand new offices. Every office has a shower, WC and kitchen facilities. They can be accessed by lift or by stairs. Each office has an independent electricity meter. These really beautiful offices will impress your clients, and are very reasonably priced. Rents are exclusive of VAT.